
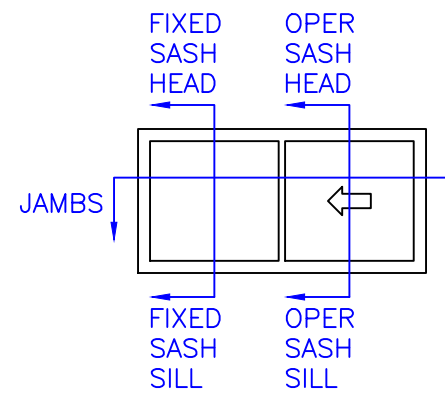
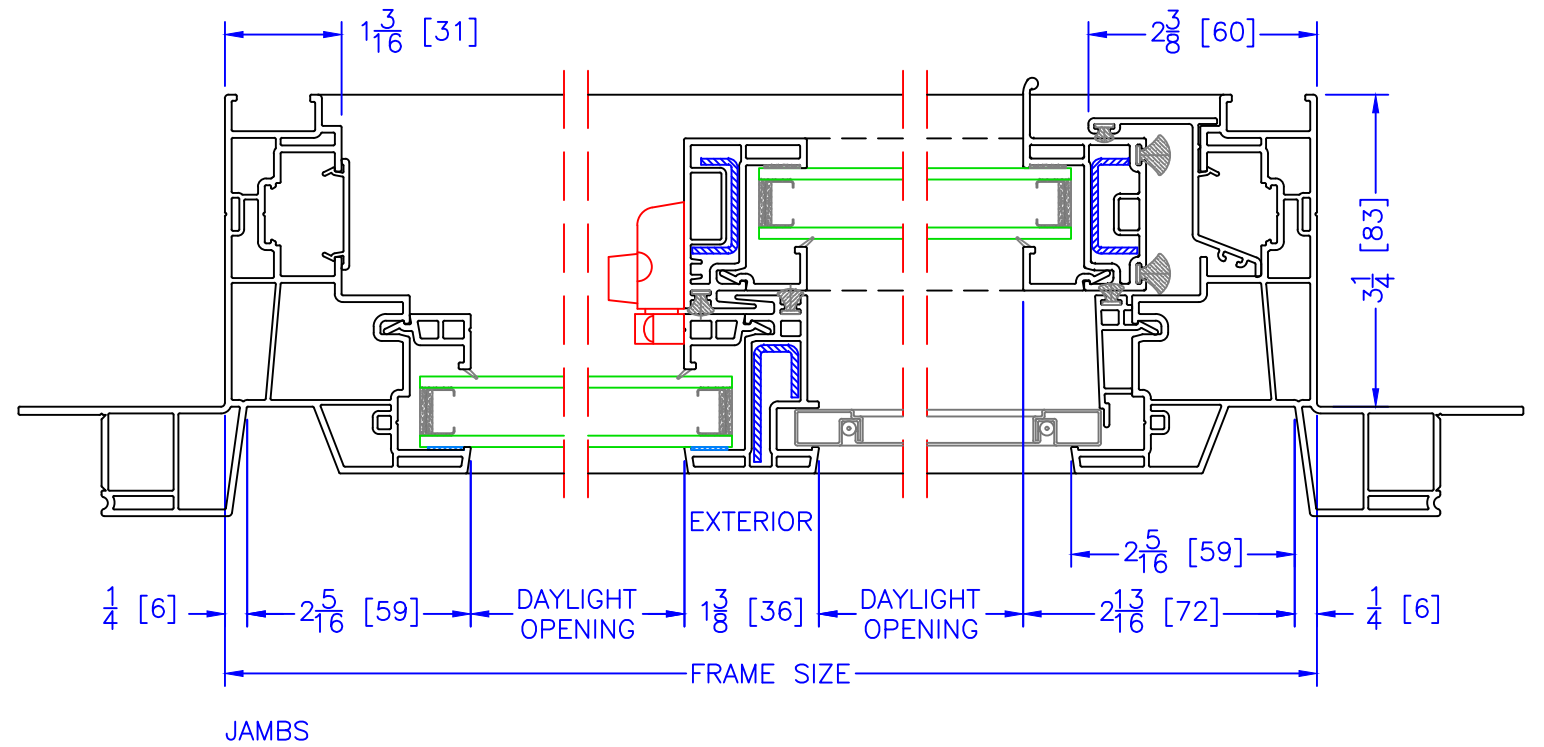
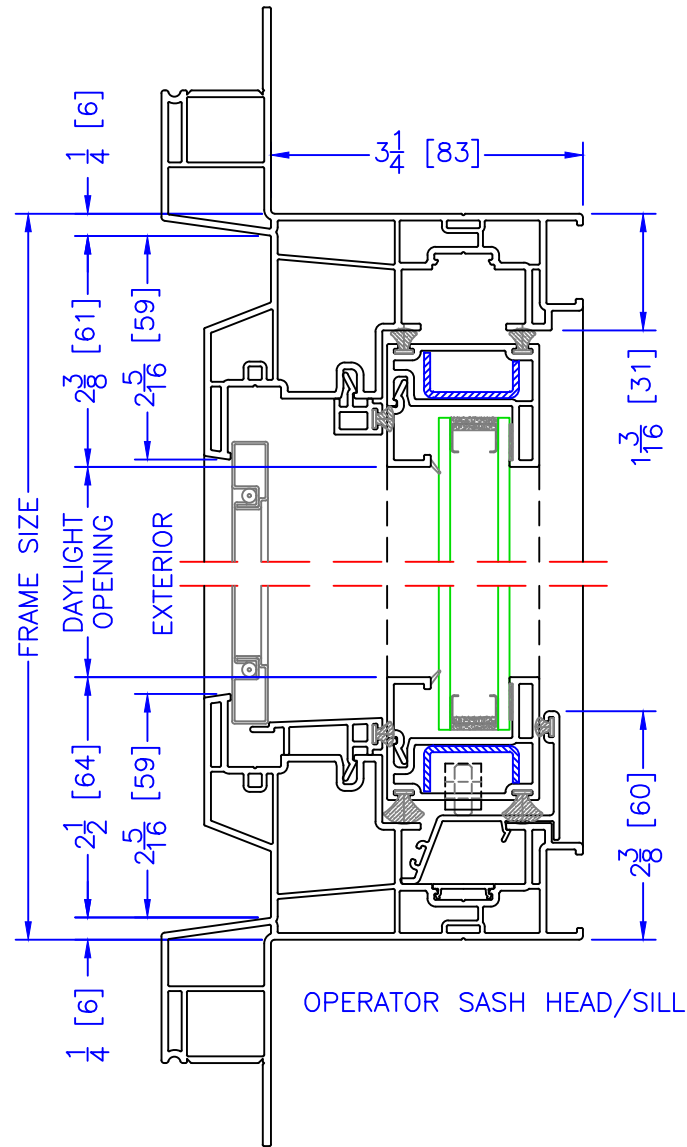


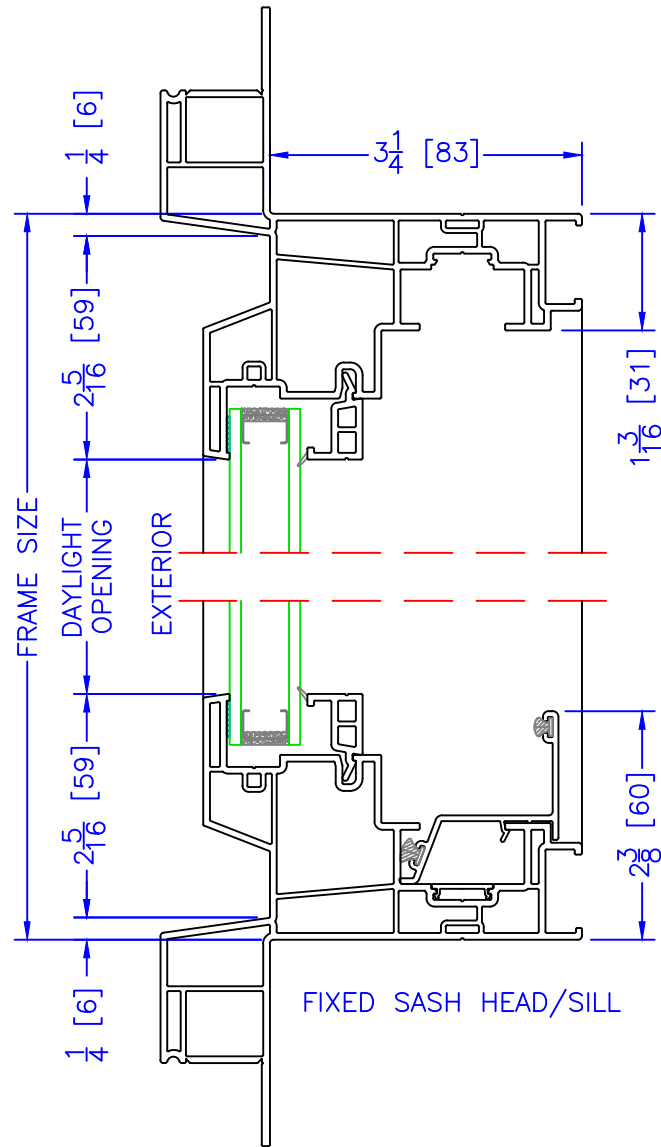

NOTE: REINFORCEMENT IS INSTALLED
WHEN STRUCTURALLY REQUIRED