


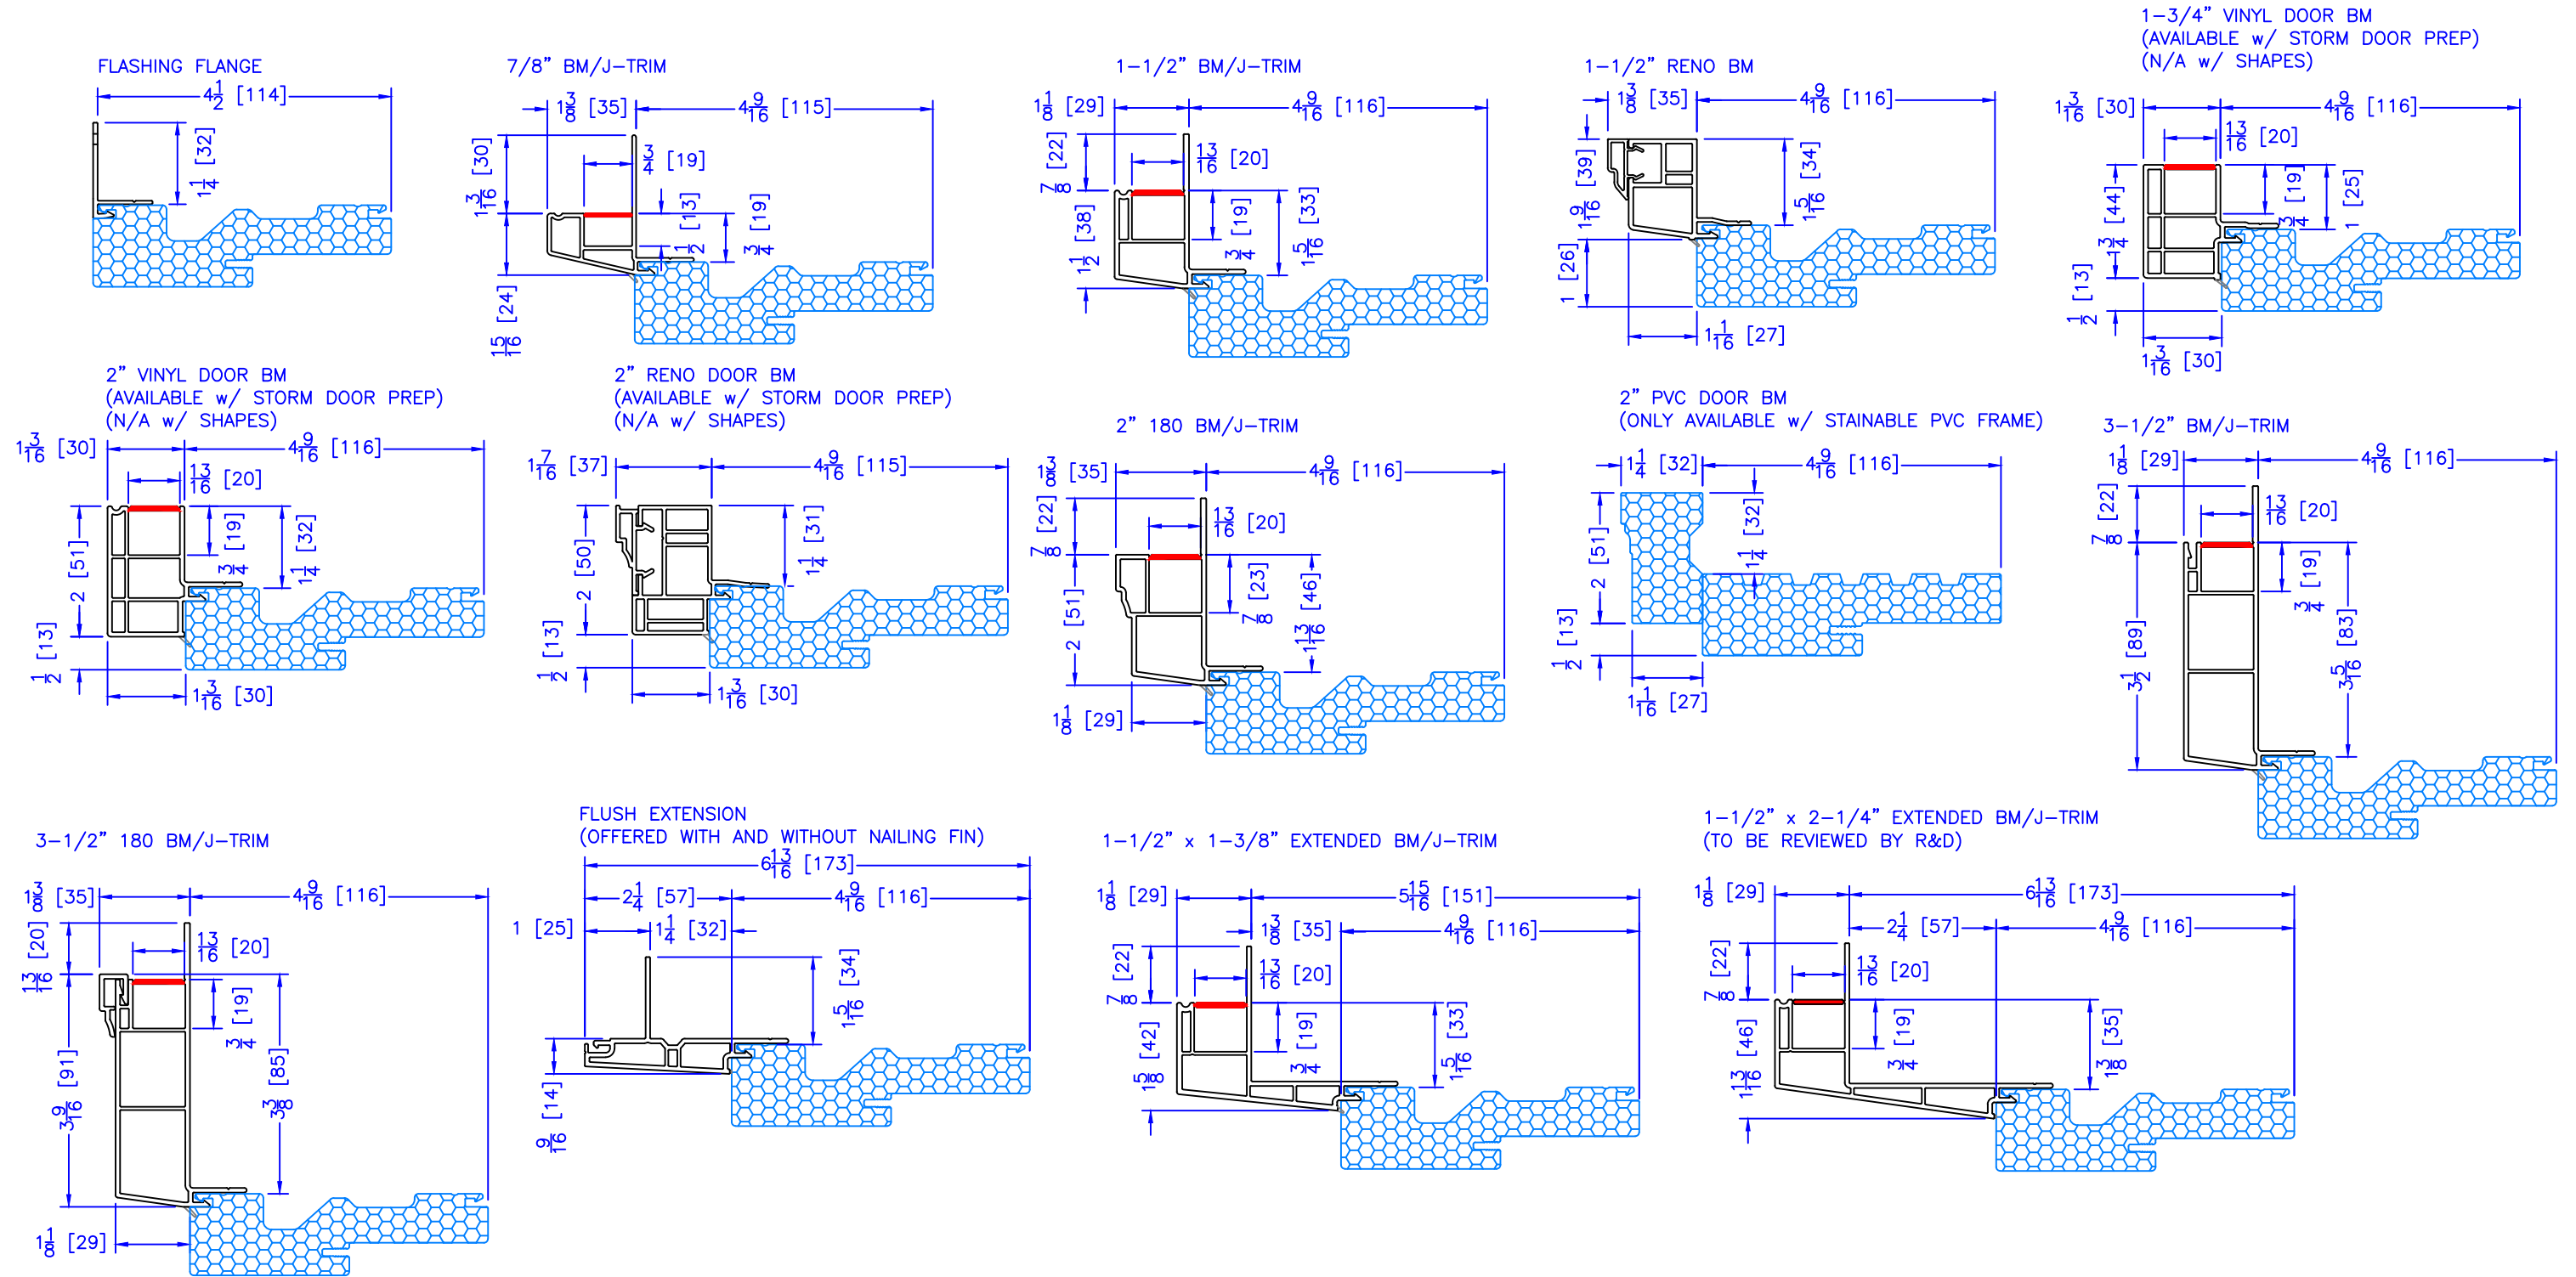

 = VINYL WALL CAN BE REMOVED TO TURN BM INTO J-TRIM

ADD 2" TO FRAME DEPTH FOR 6³/₈" FRAMES
ALL OTHER OFFSETS ARE THE SAME FOR THE 6³/₈" FRAMES