


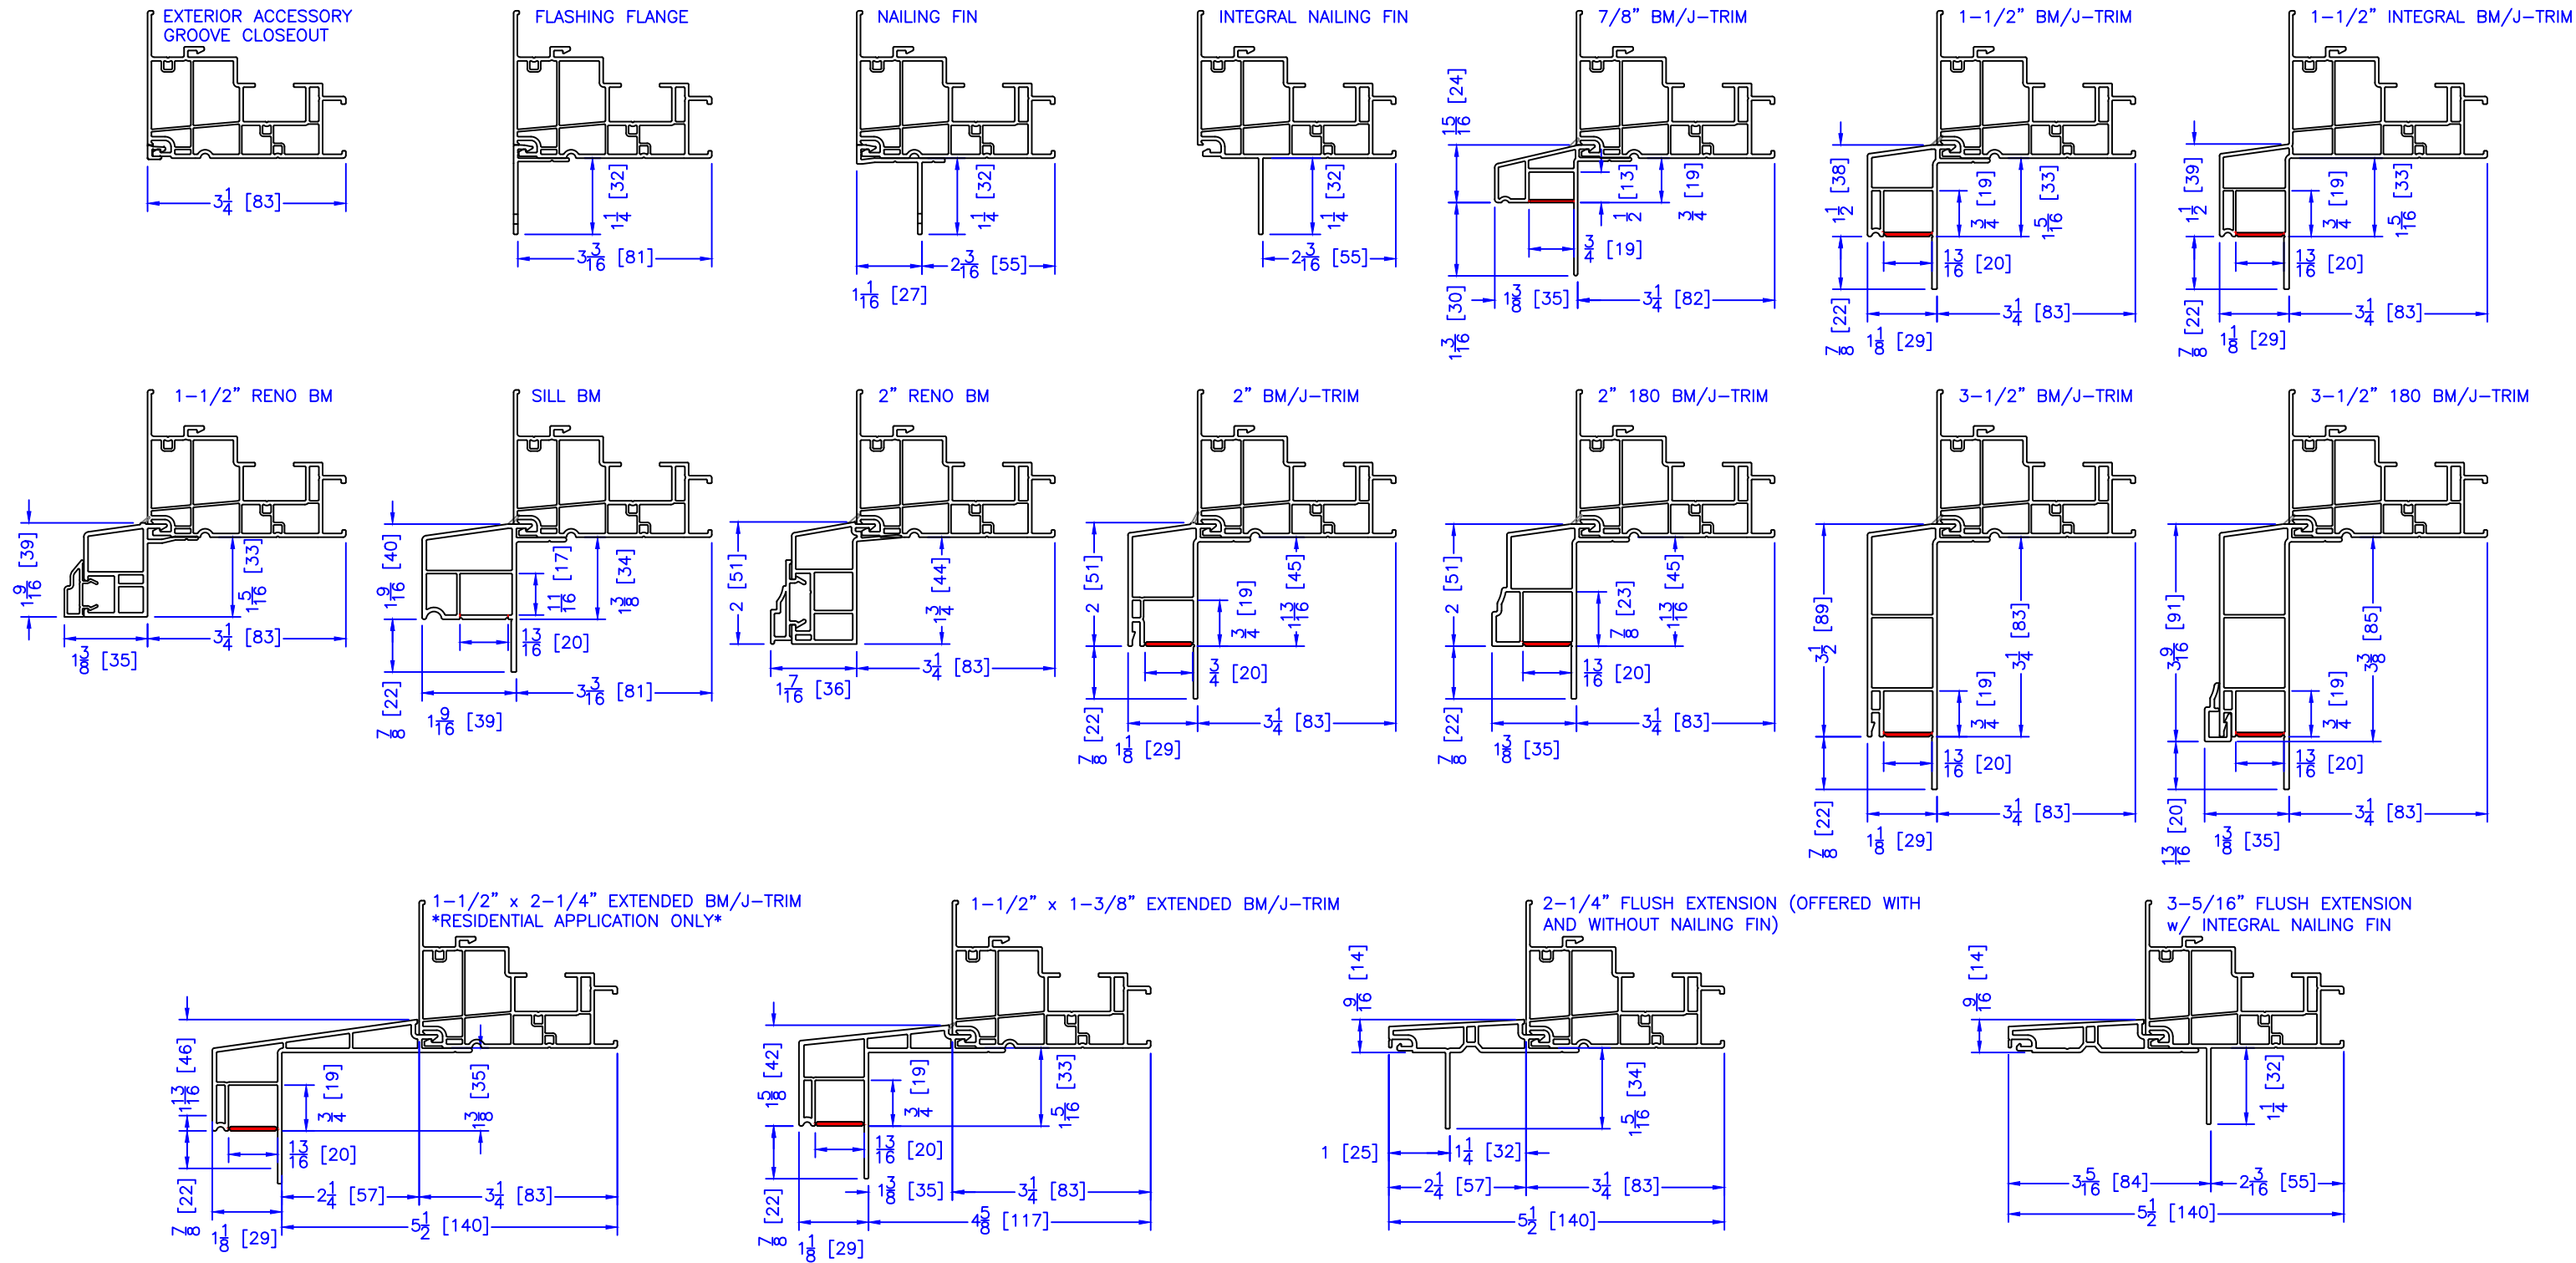

 = VINYL WALL CAN BE REMOVED TO TURN BM INTO J-TRIM