

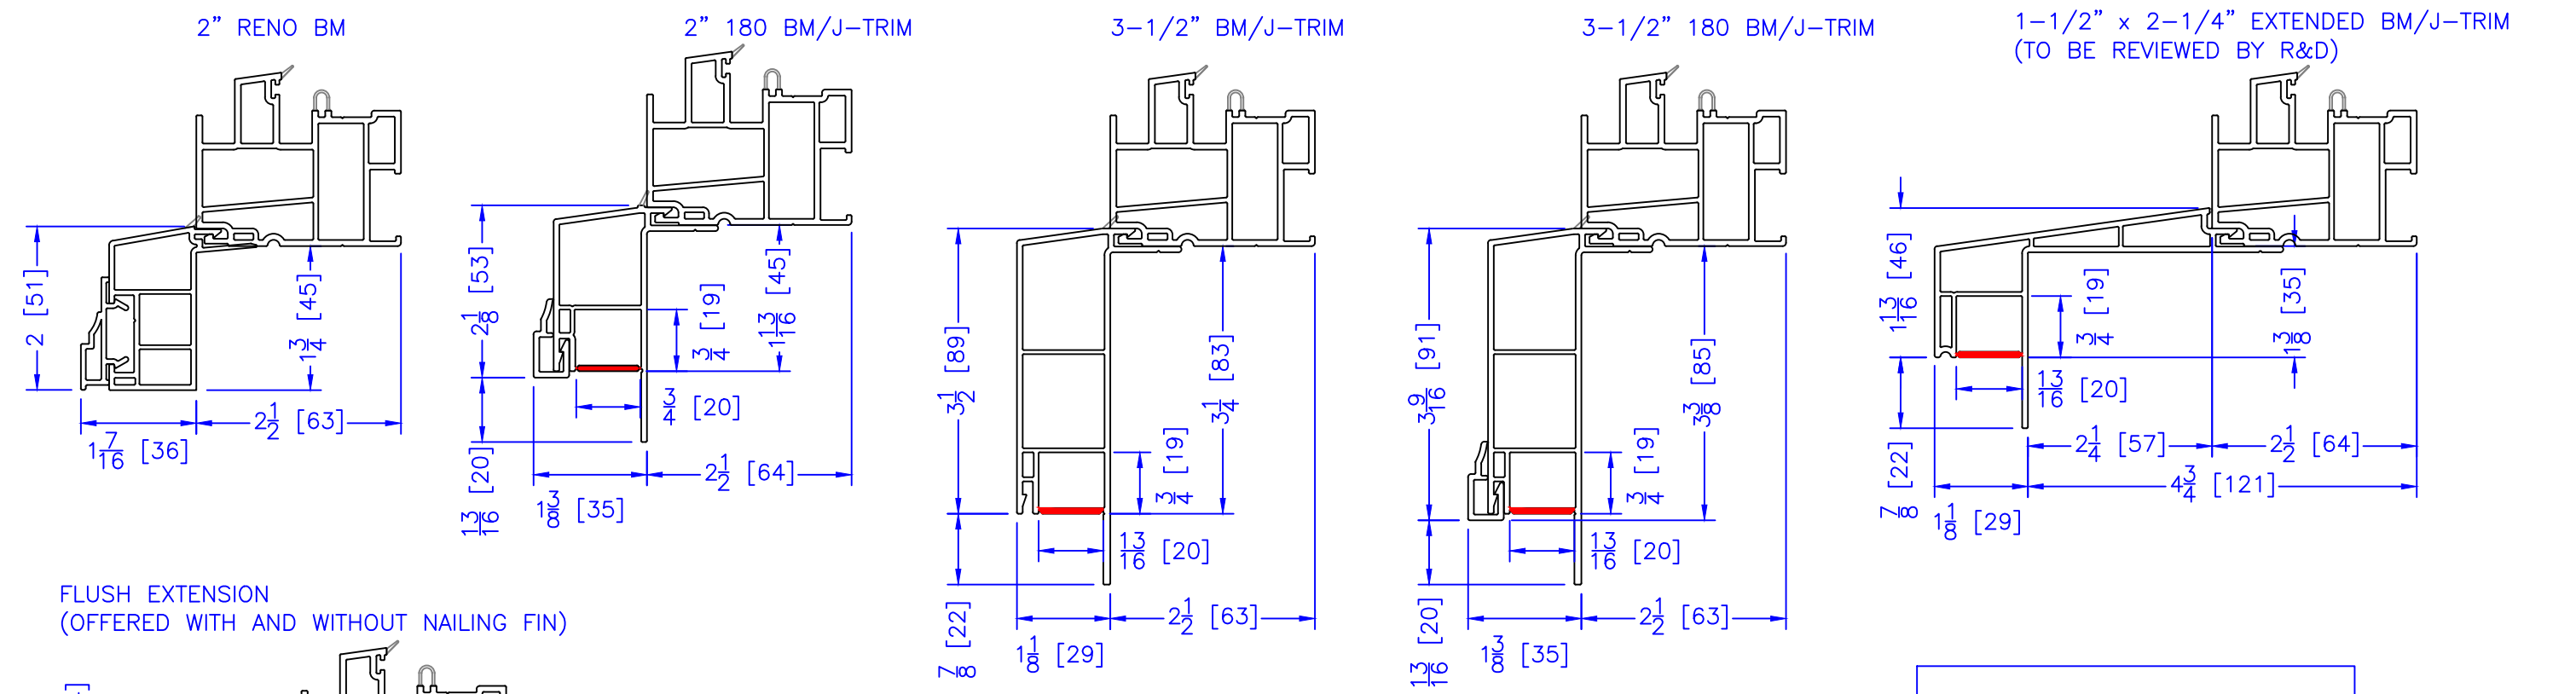


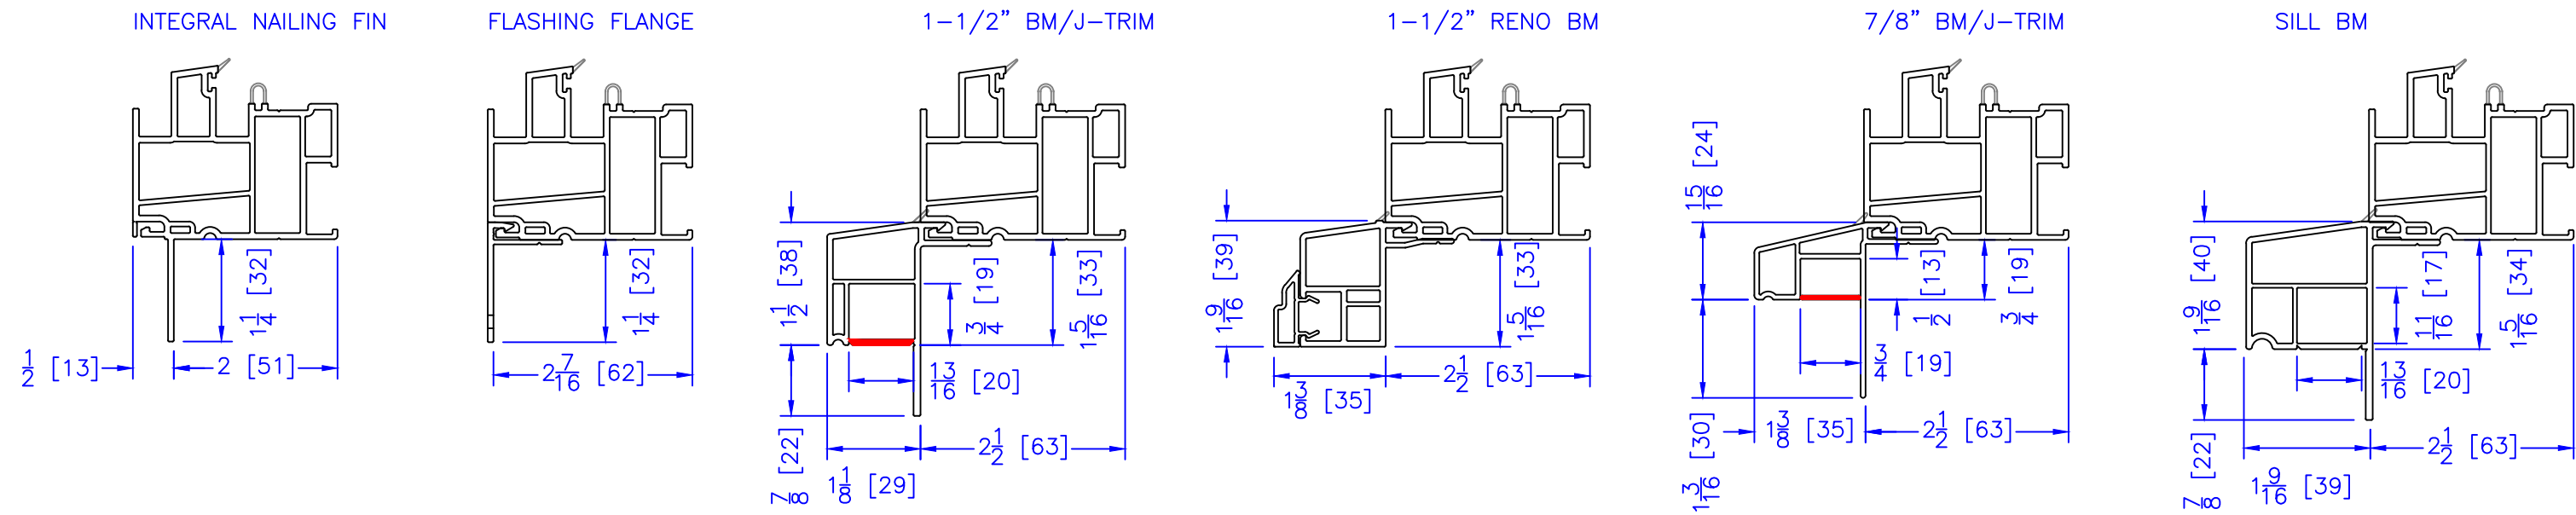

FLUSH EXTENSION
(OFFERED WITH AND WITHOUT NAILING FIN)

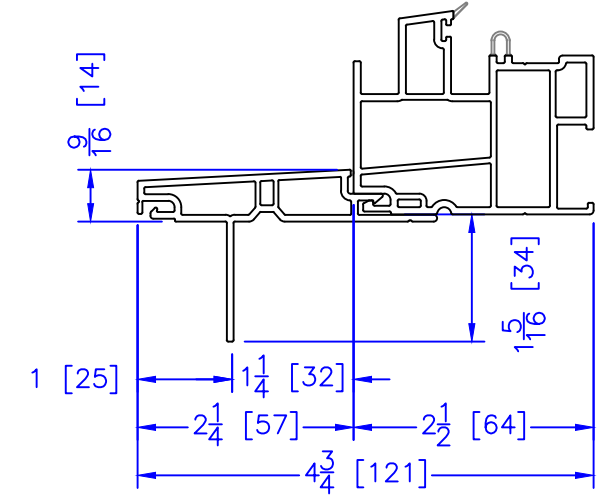

 = VINYL WALL CAN BE REMOVED TO TURN BM INTO J-TRIM